


Name	Br. Fläche
KELLER	6.96 m ²
KELLER	14.94 m ²
1	21.90 m ²
ABST.	4.25 m ²
BAD	8.71 m ²
KINDERZIMMER	10.32 m ²
KINDERZIMMER	11.28 m ²
SCHLAFZIMMER	18.60 m ²
VORRAUM	8.97 m ²
Bereich:	62.13 m ²

UNTERGESCHOSS

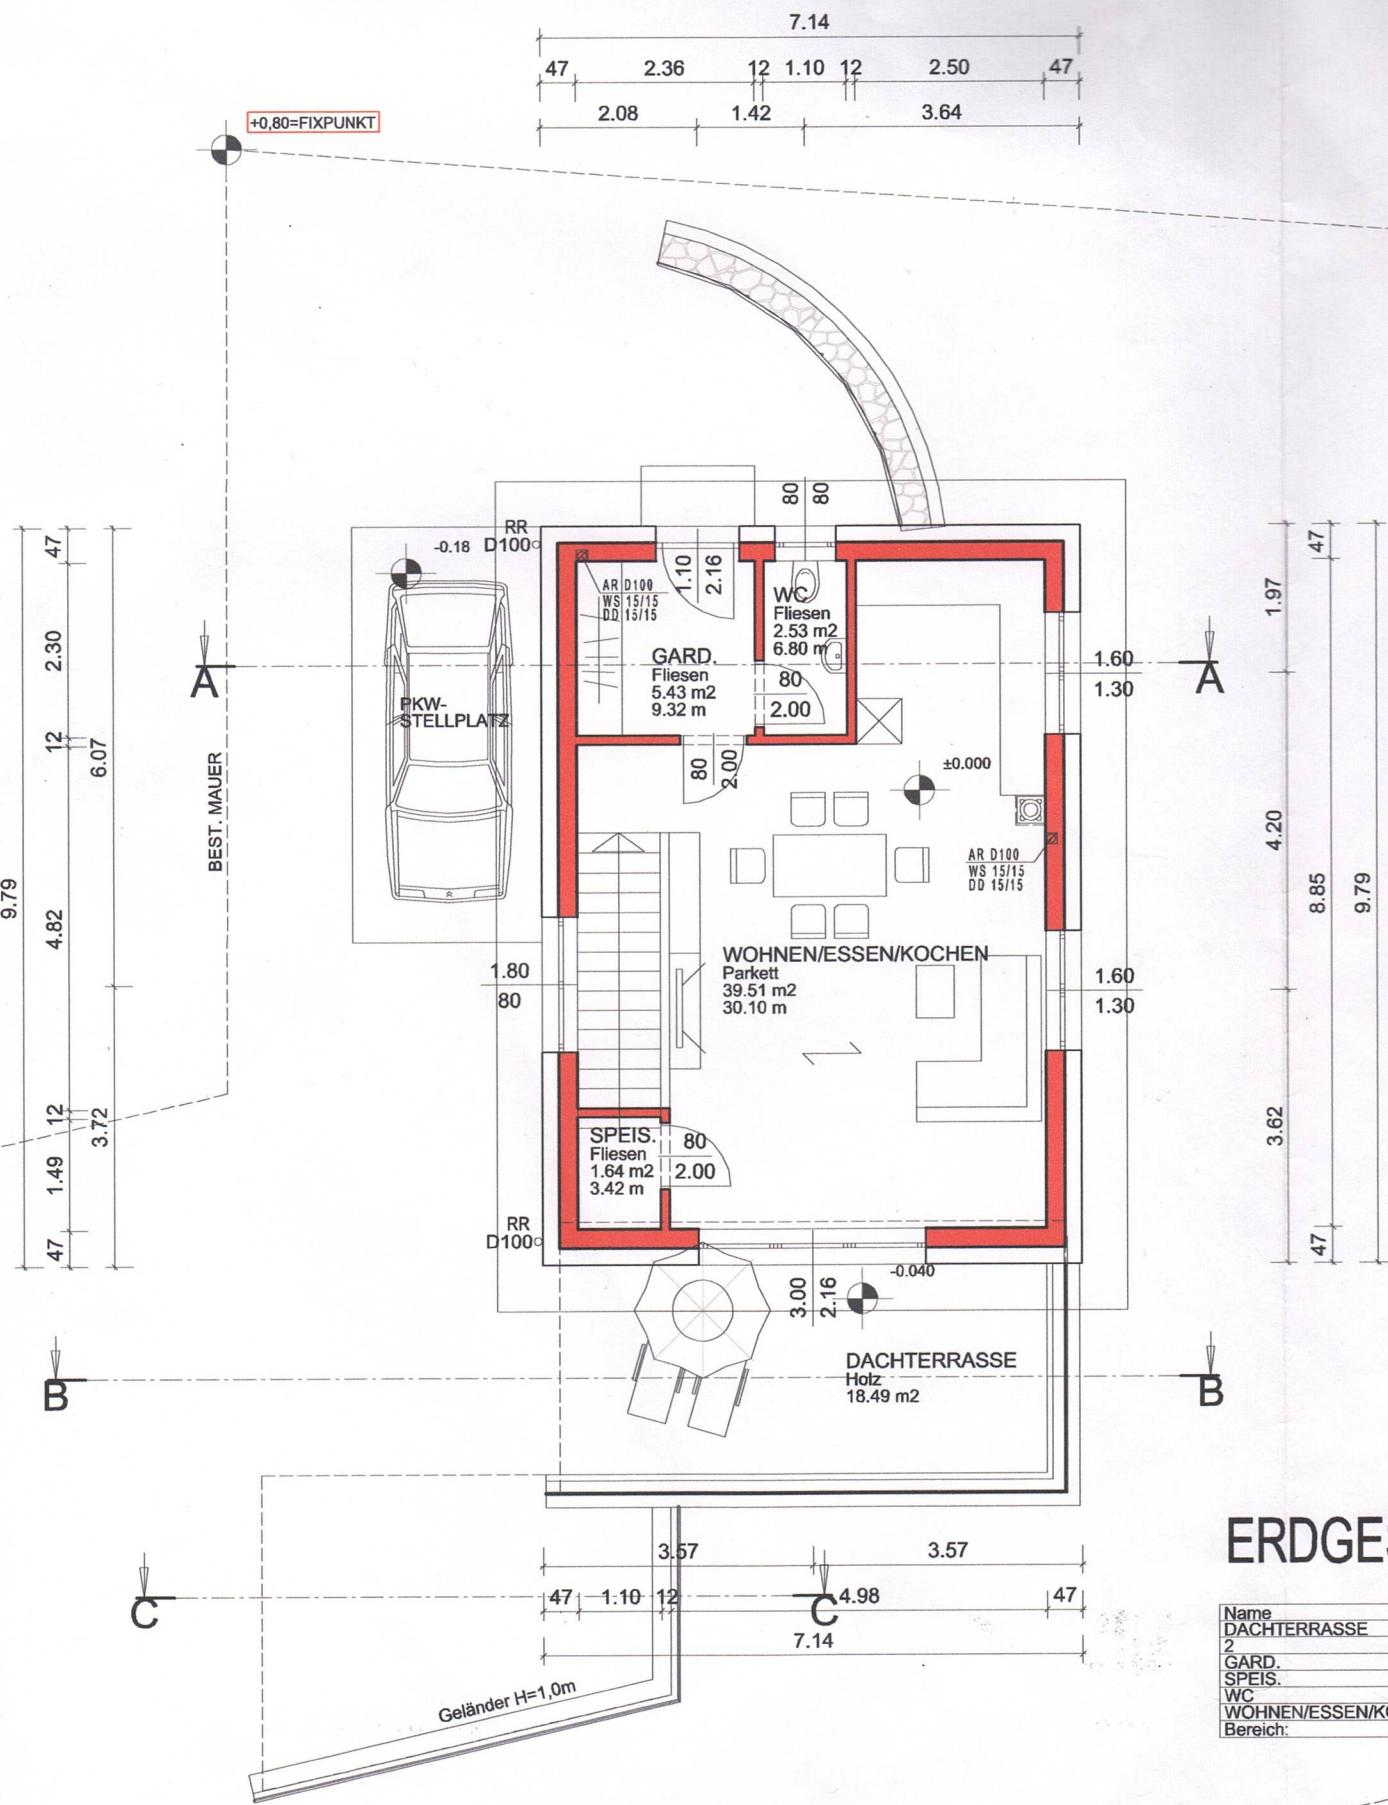

ERDGESCHOS

Name	Br. Fläche
DACHTERRASSE	18.49 m ²
2	18.49 m ²
GARD.	5.43 m ²
SPEIS.	1.64 m ²
WC	2.53 m ²
WOHNEN/ESSEN/KOCHEN	39.51 m ²
Bereich:	49.11 m ²

99
1

86
3

87
1

Geh- u. Fahrrecht
86
5

86
6
F=680m2

87
2

y=79350.00
x=359850.00

99
2

86
4

Geh- u. Fahrrecht

BEST.
KANAL

415 714 1169

87
3

+0,80=FIXPUNKT

419 4217

979 86
7
F=607m2

BEST.
KANAL

Weg
1624/1

979 417 268 439 343 347 474 786 321257

82
2

81
6

562 531

86
2

LN
+

87
4

AN M 1:500